

**GREEN
COUNTRY
HOMES**

CLIENT

**ASHLEY
COPSE**

PROJECT

**PROPOSED
ELEVATIONS**

DRAWING
TITLE

09-
GREEN
1

PROJECT
NUMBER

PL07

DRAWING
NUMBER

1:100

SCALE

JUN



DATE 10

RAS

DRAWN



CHKD

All dims to be checked on site

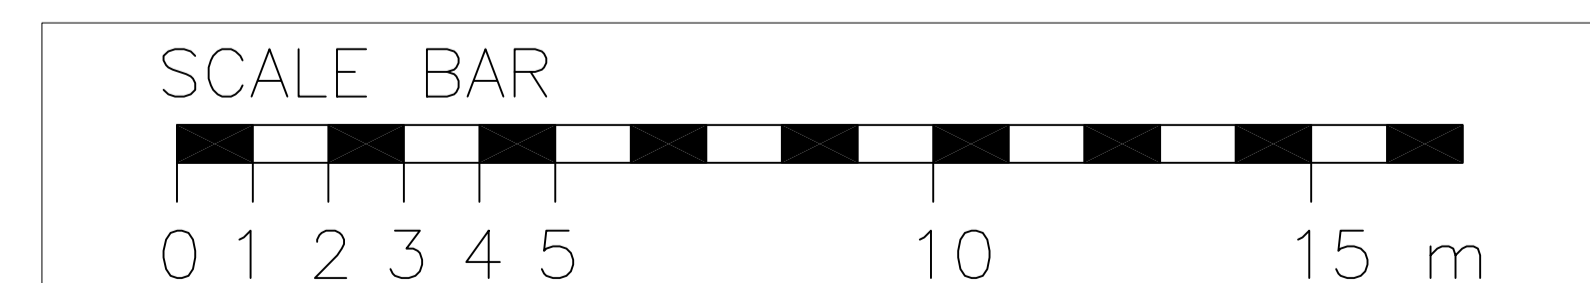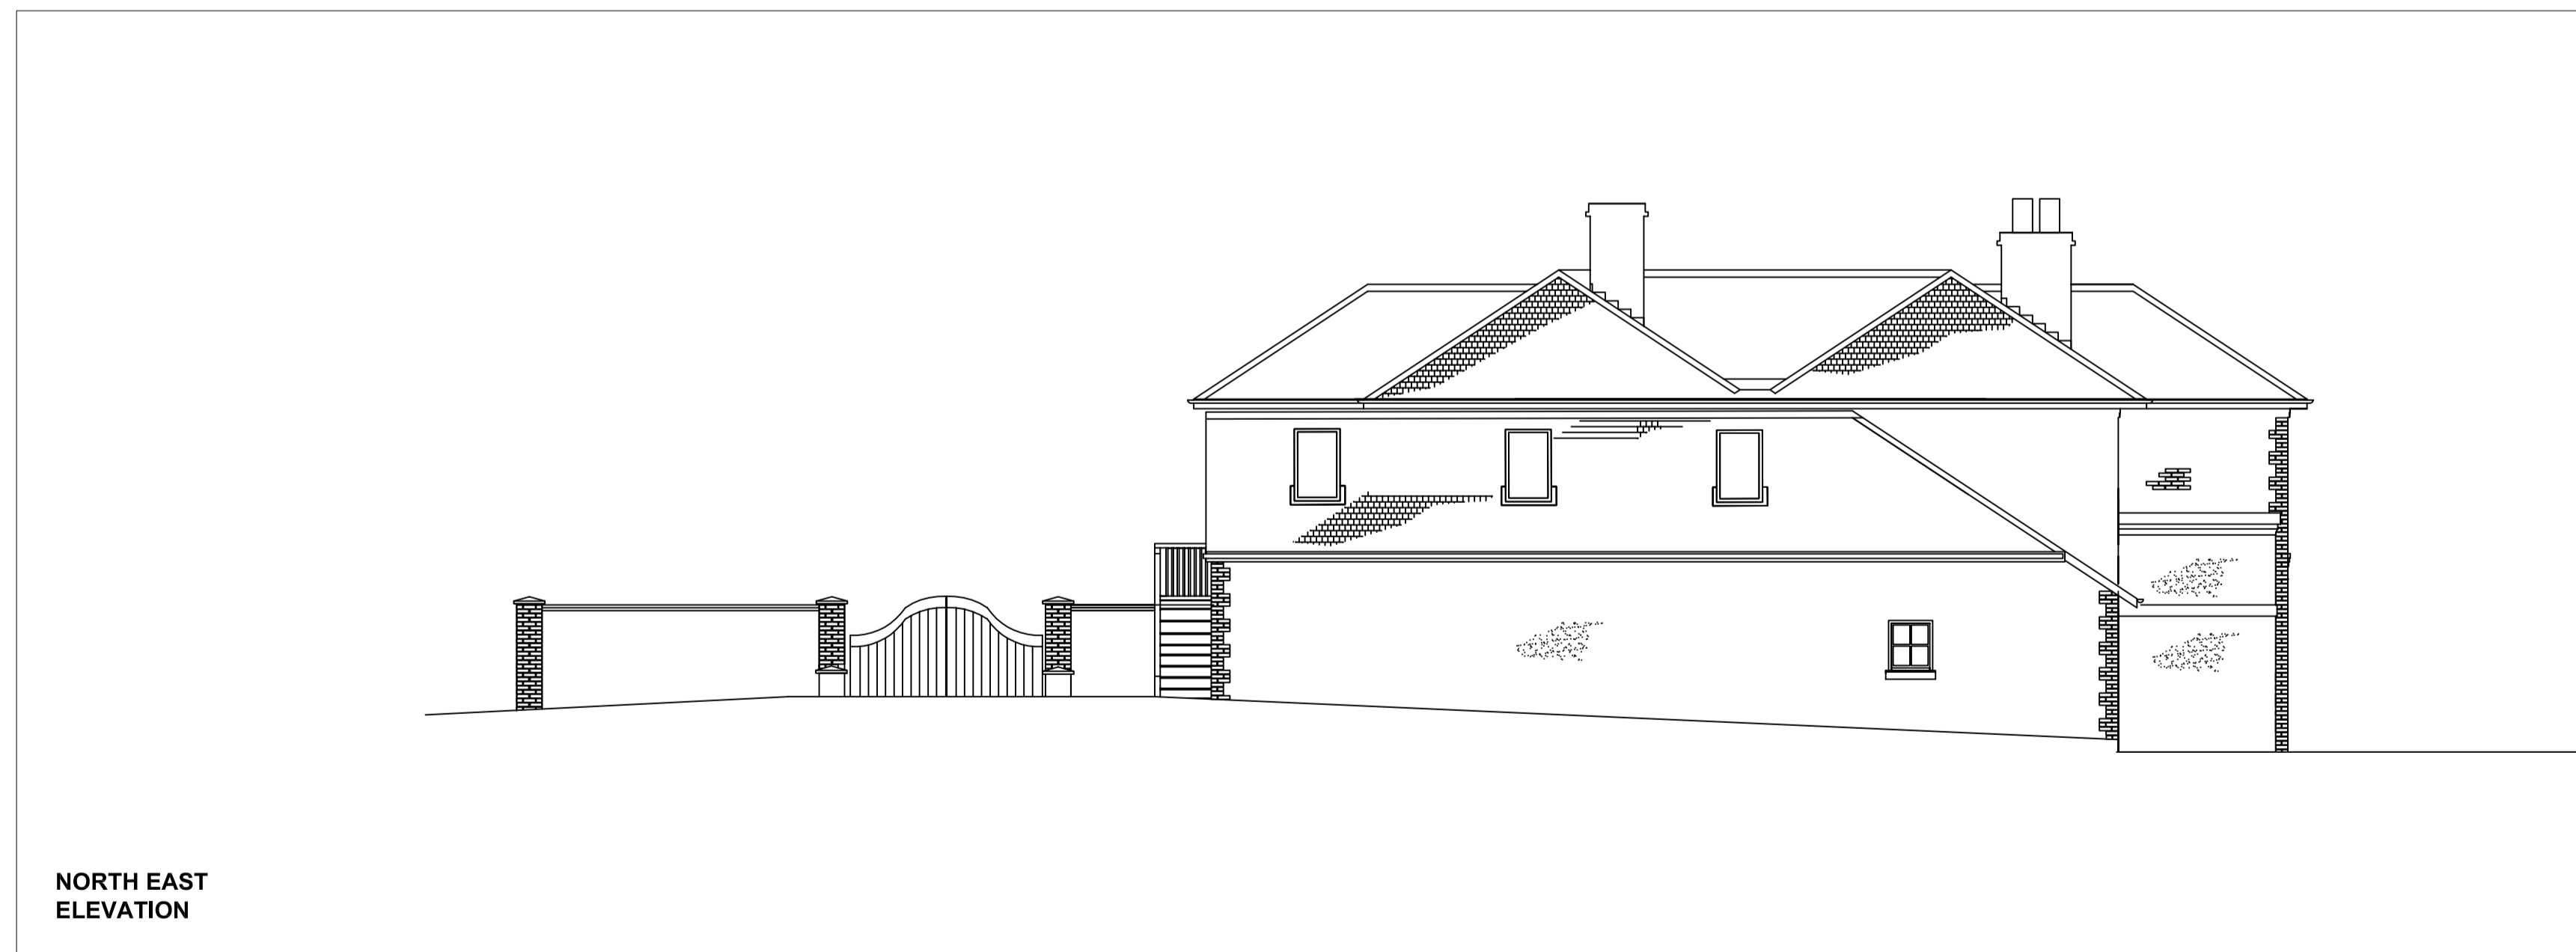

CLIENT	GREEN COUNTRY HOMES
PROJECT	ASHLEY COPSE
DRAWING TITLE	PROPOSED ELEVATIONS
PROJECT NUMBER	09- GREEN 1
DRAWING NUMBER	PL08
SCALE	1:100
DATE	JUN 10
DRAWN	RAS
CHKD	

All dims to be checked on site

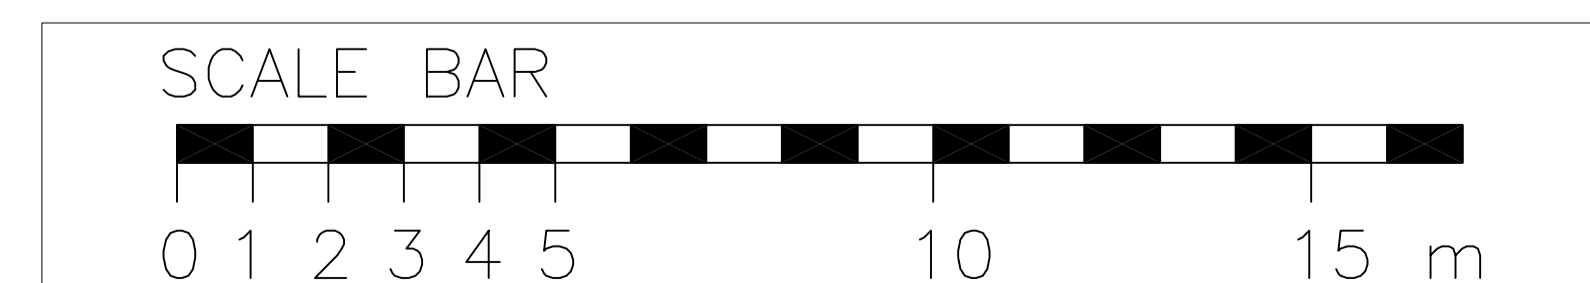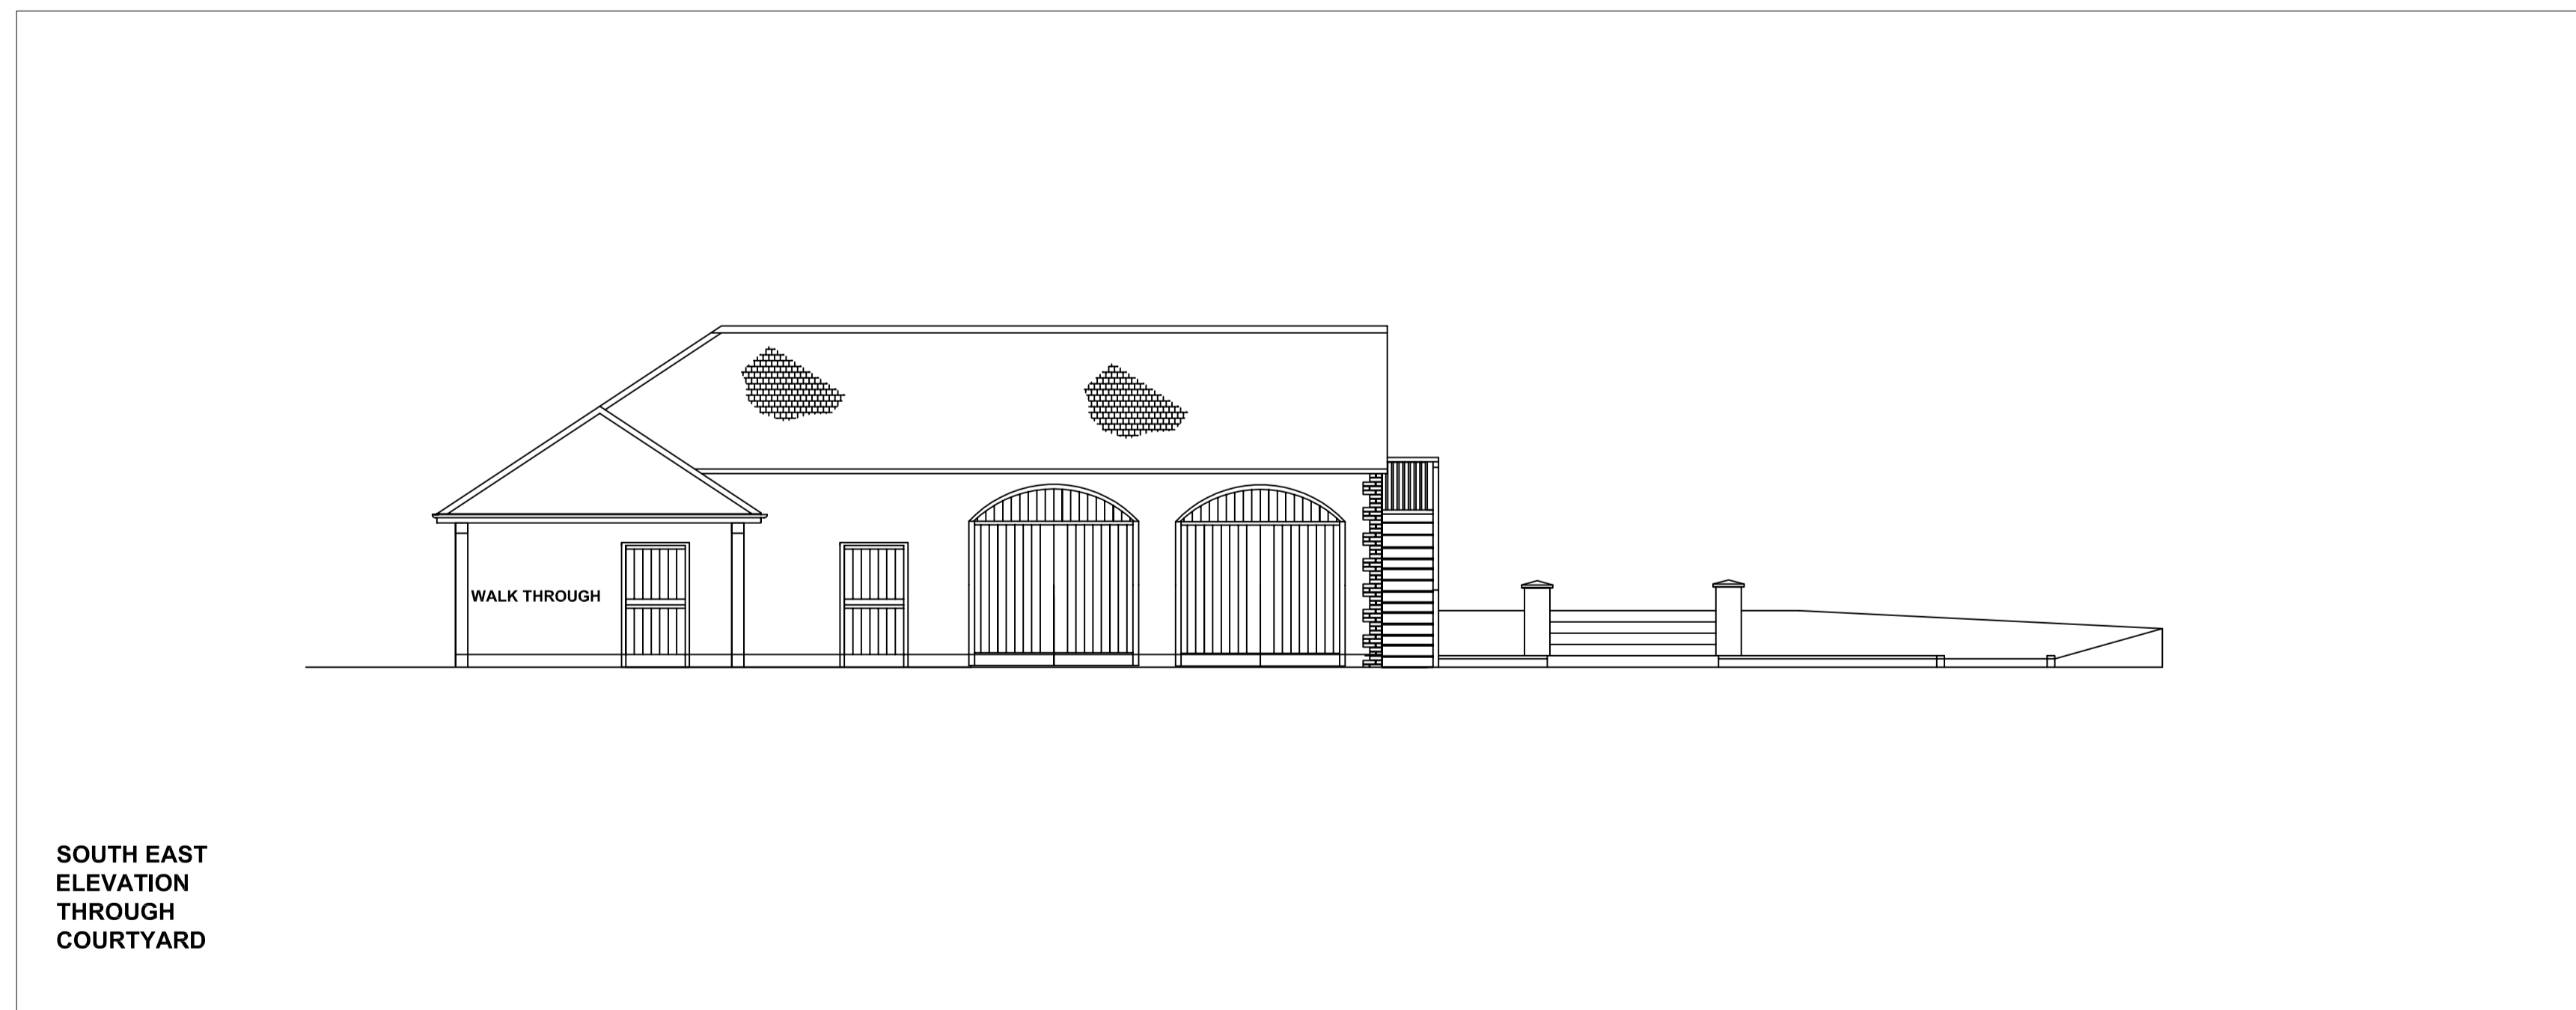

CLIENT	GREEN COUNTRY HOMES
PROJECT	ASHLEY COPSE
DRAWING TITLE	PROPOSED ELEVATIONS
PROJECT NUMBER	09- GREEN 1
DRAWING NUMBER	PL09
SCALE	1:100
DATE	JUN 10
DRAWN	RAS
CHKD	

All dims to be checked on site