

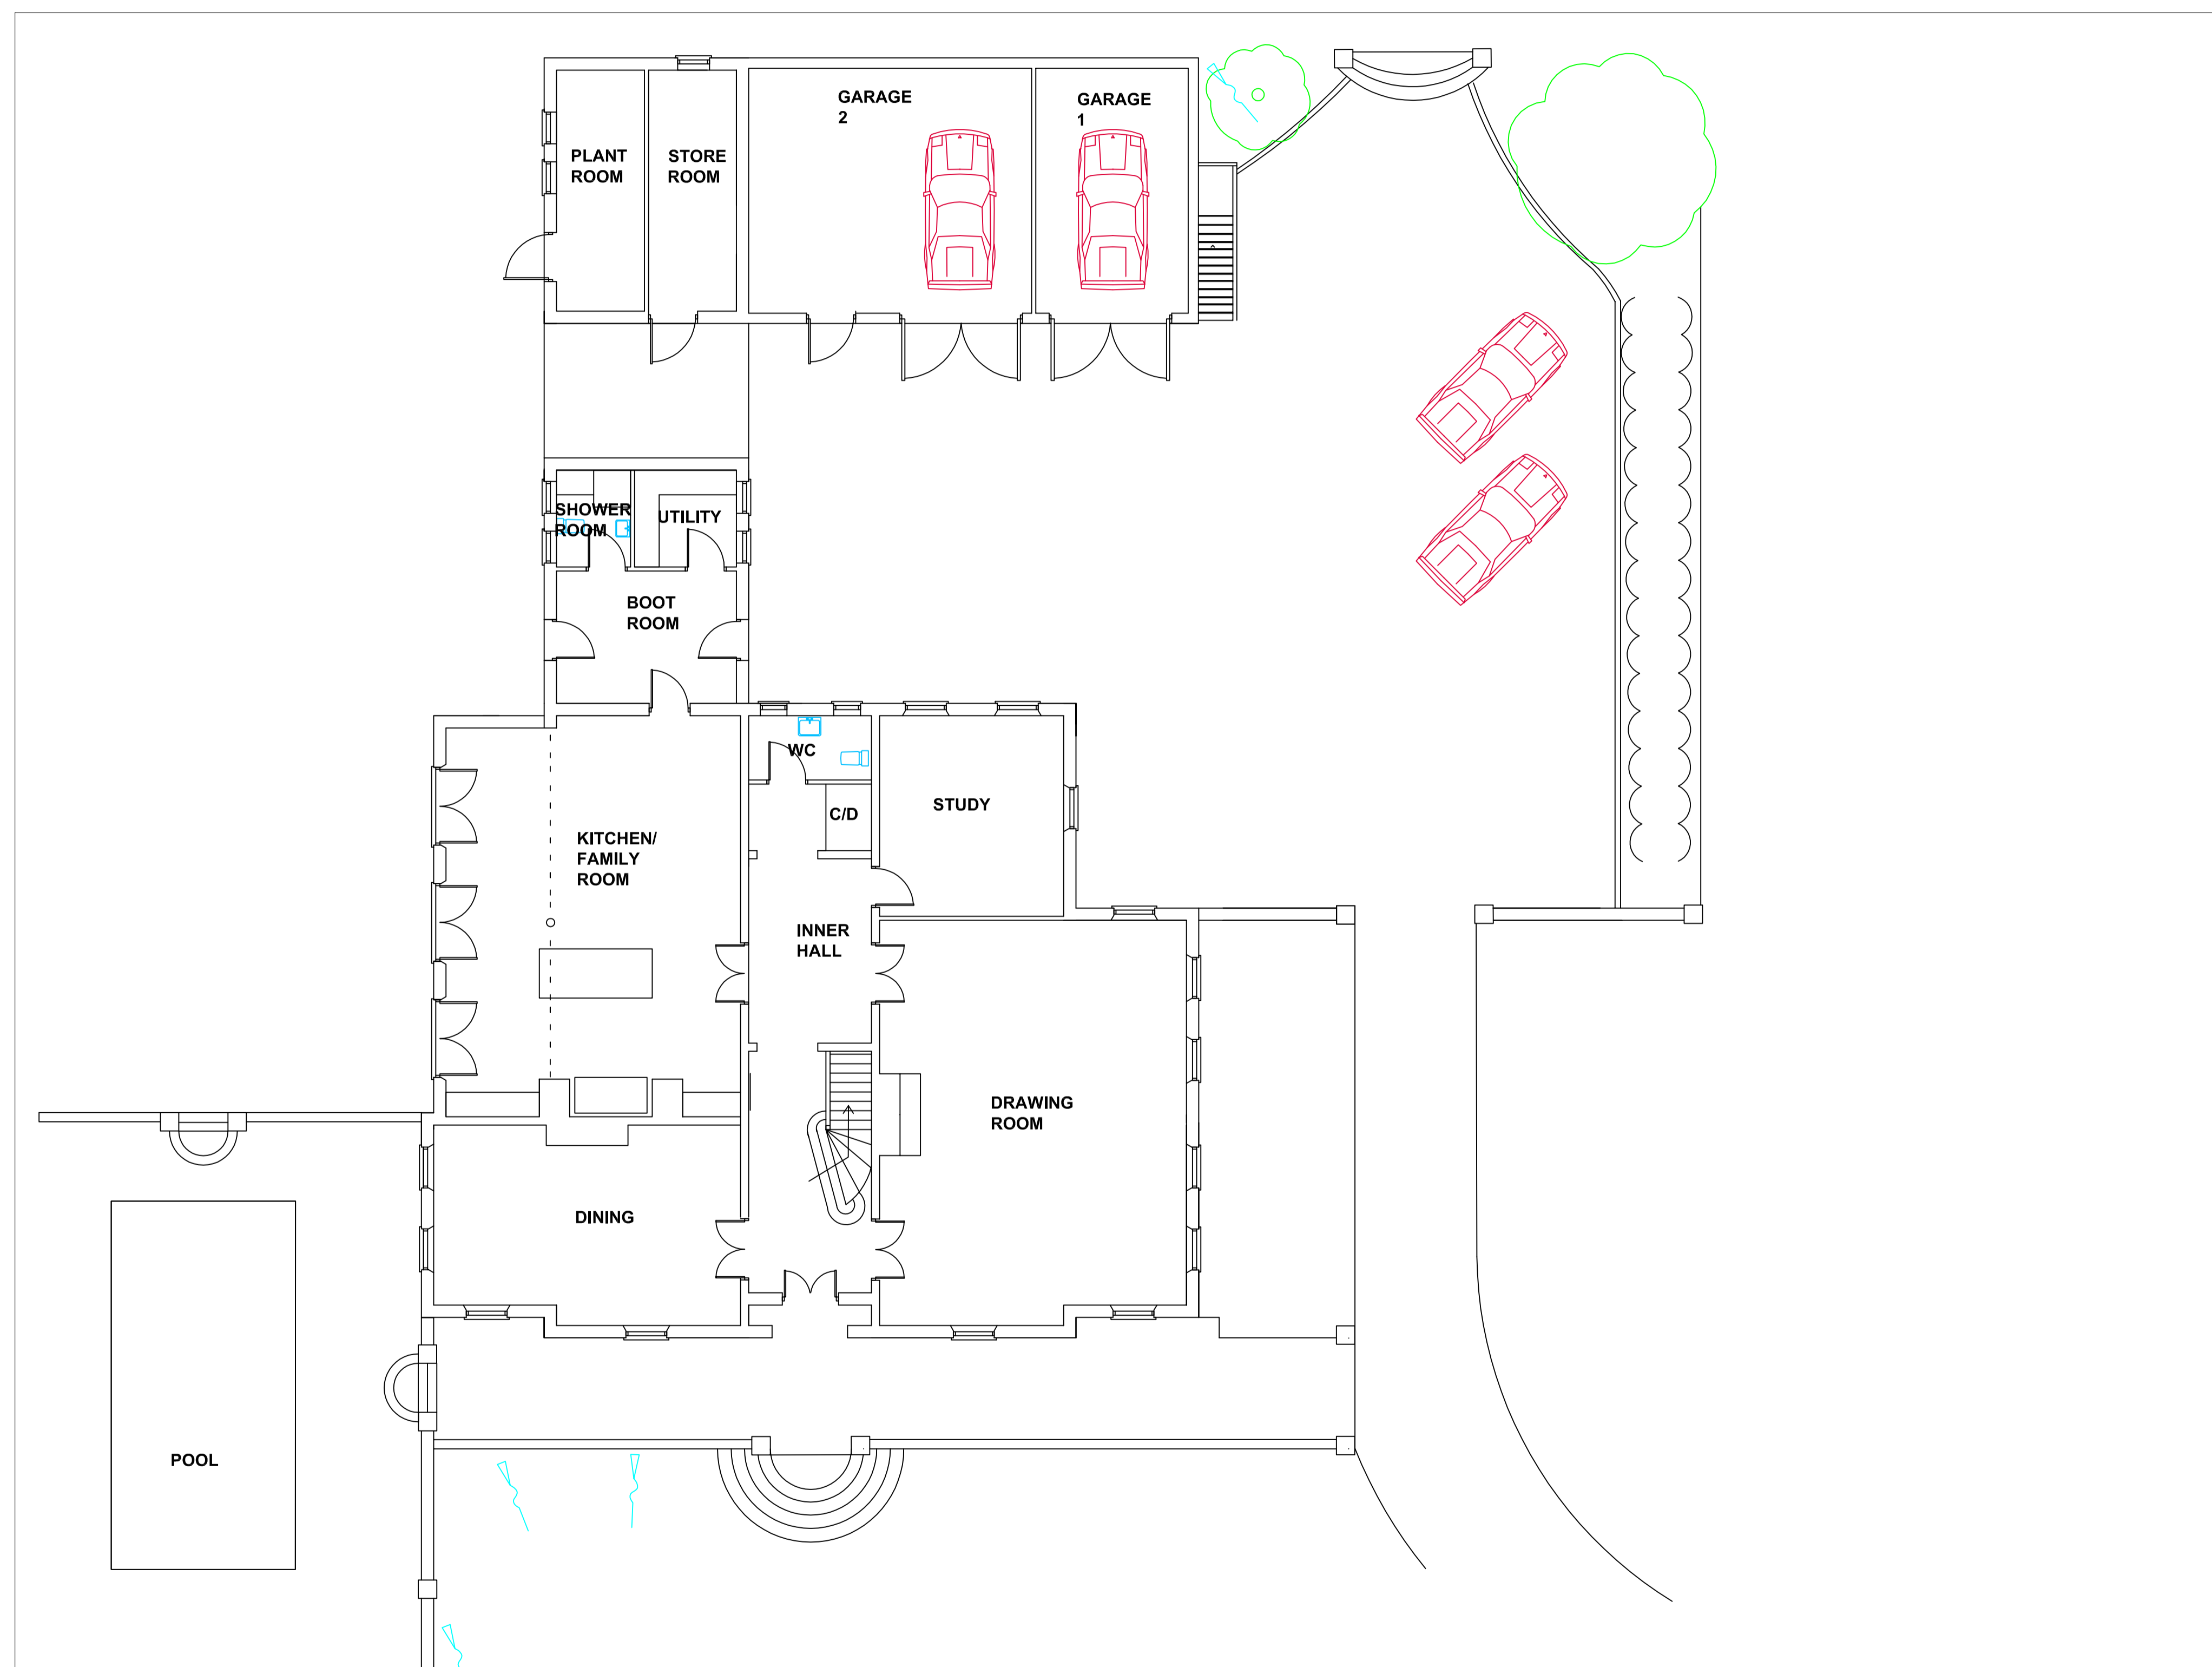


AMENDMENTS

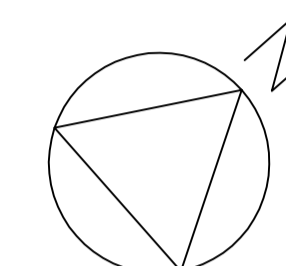

GROUND FLOOR  
LAYOUT

SCALE BAR

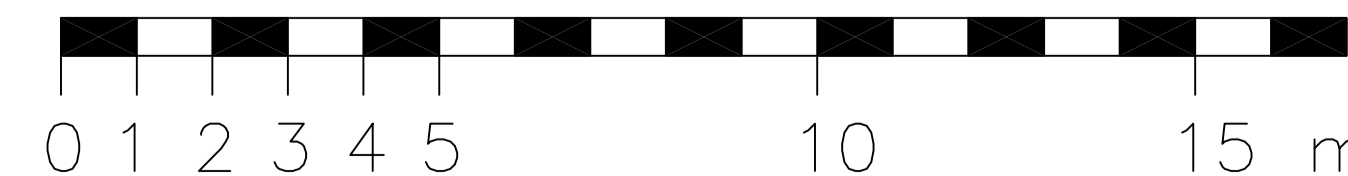

GREEN  
COUNTRY  
HOMES

CLIENT

ASHLEY  
COPSE

PROJECT

PROPOSED  
GROUND FLOOR

DRAWING  
TITLE

PROJECT  
NUMBER

09-  
GREEN  
1

DRAWING  
NUMBER

PL05

SCALE

1:100

DATE



JUN 10

DRAWN


RAS

CHKD


All dims to be checked on site

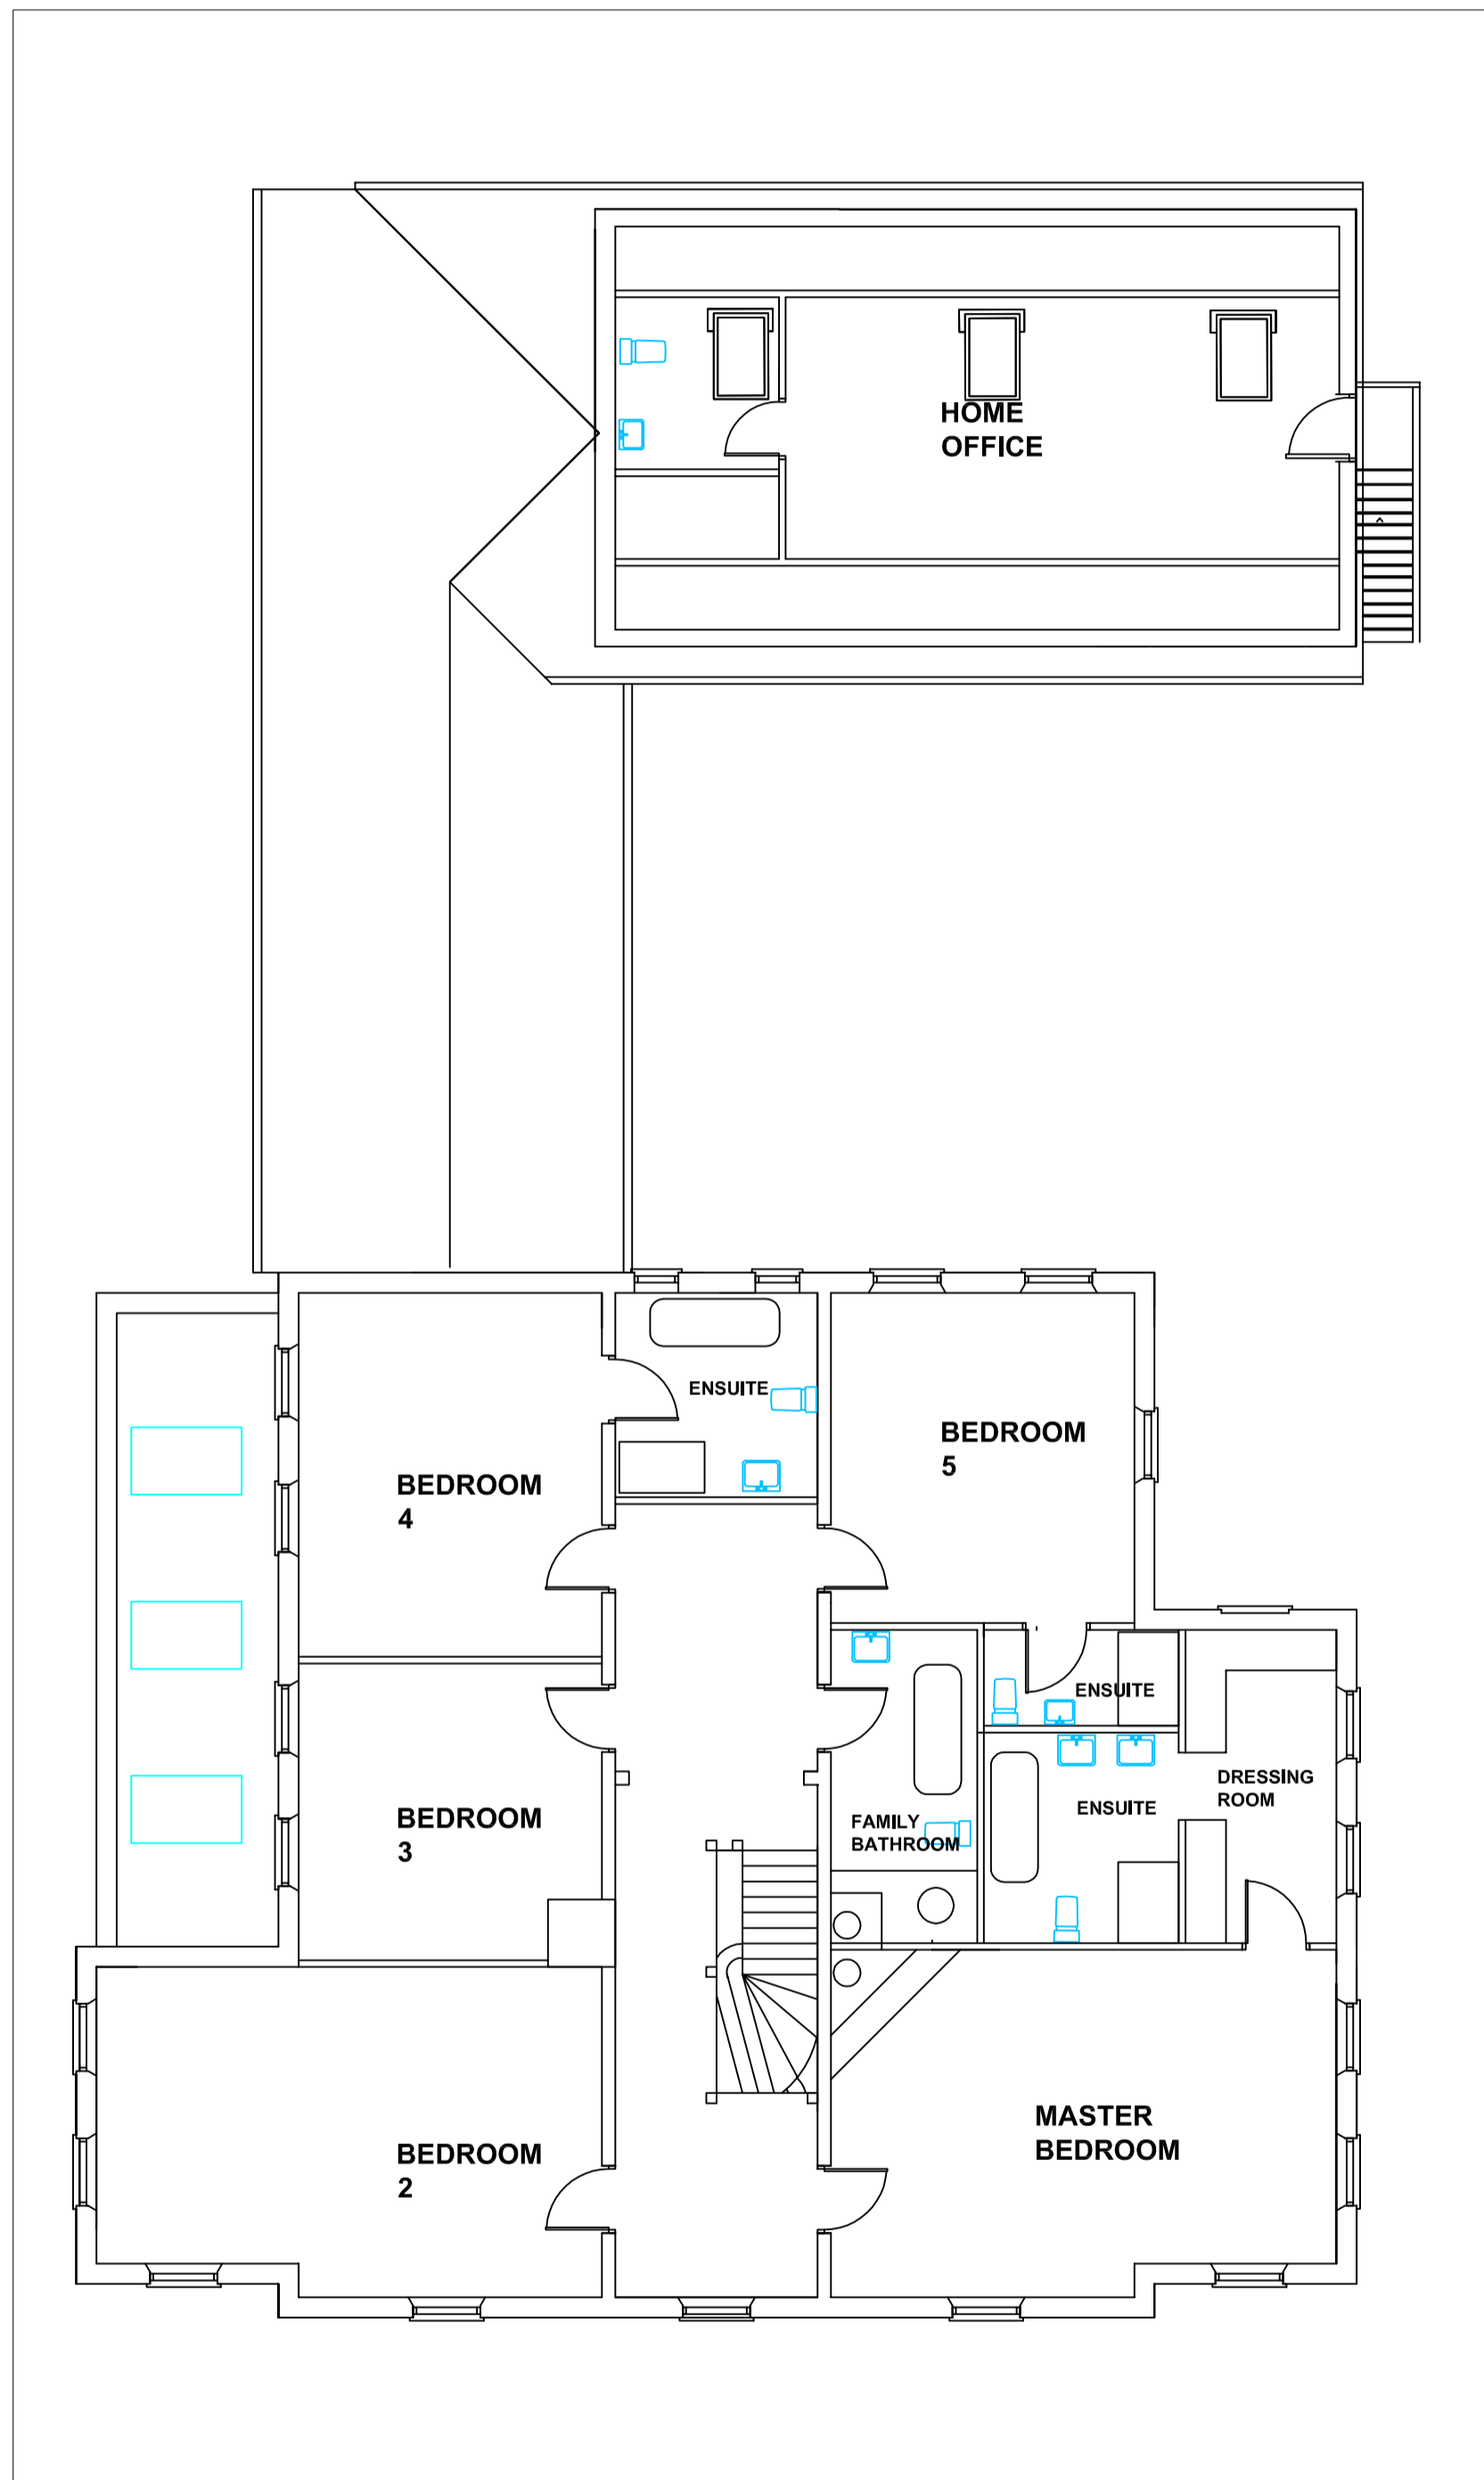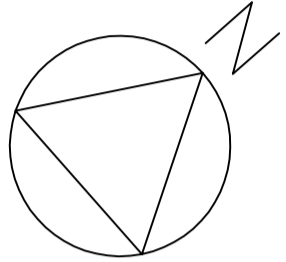

FIRST FLOOR  
LAYOUT

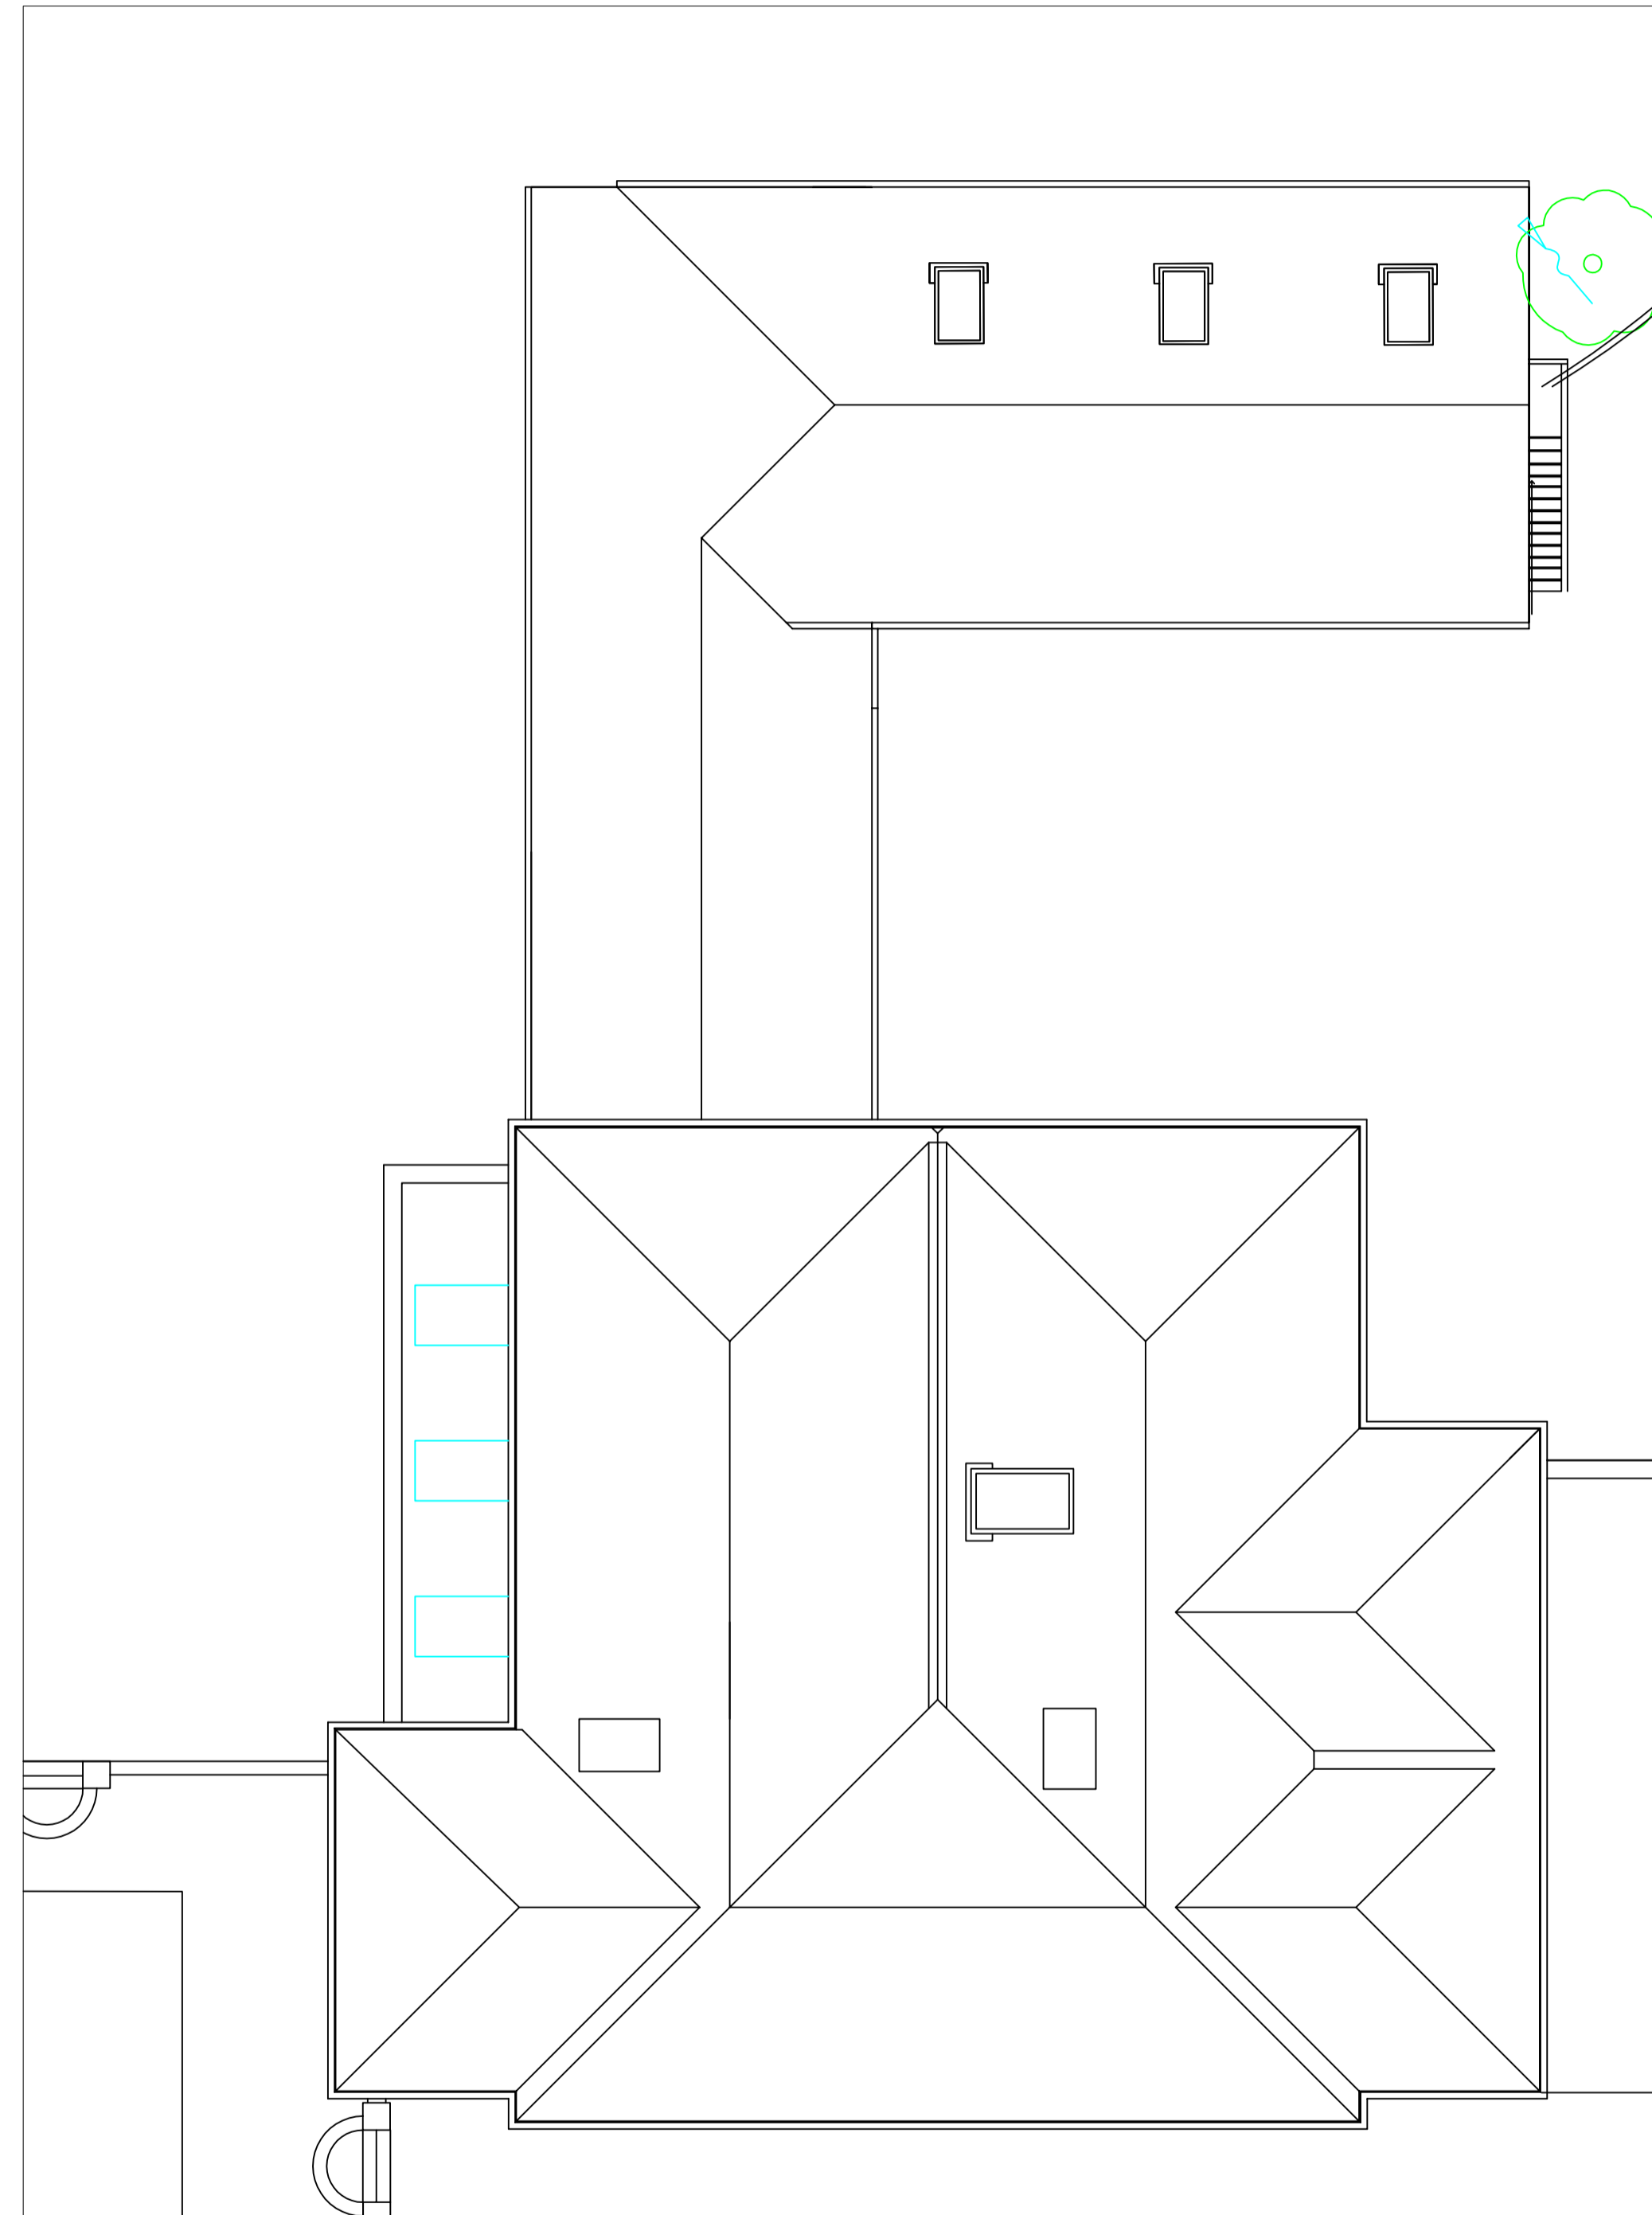

ROOF LAYOUT

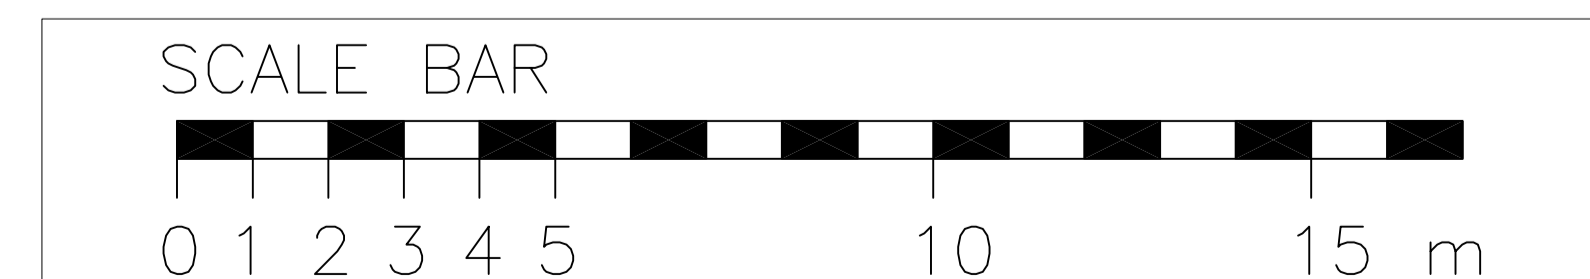

CLIENT  
**GREEN  
COUNTRY  
HOMES**

PROJECT  
**ASHLEY  
COPSE**

DRAWING  
TITLE  
**PROPOSED  
PLANS**

PROJECT  
NUMBER  
09-  
GREEN  
1

DRAWING  
NUMBER  
**PL06**

SCALE 1:100 DATE JUN 10 DRAWN RAS  
CHKD

All dims to be checked on site